





FRONT ELEVATION

1/4" = 1'-0"

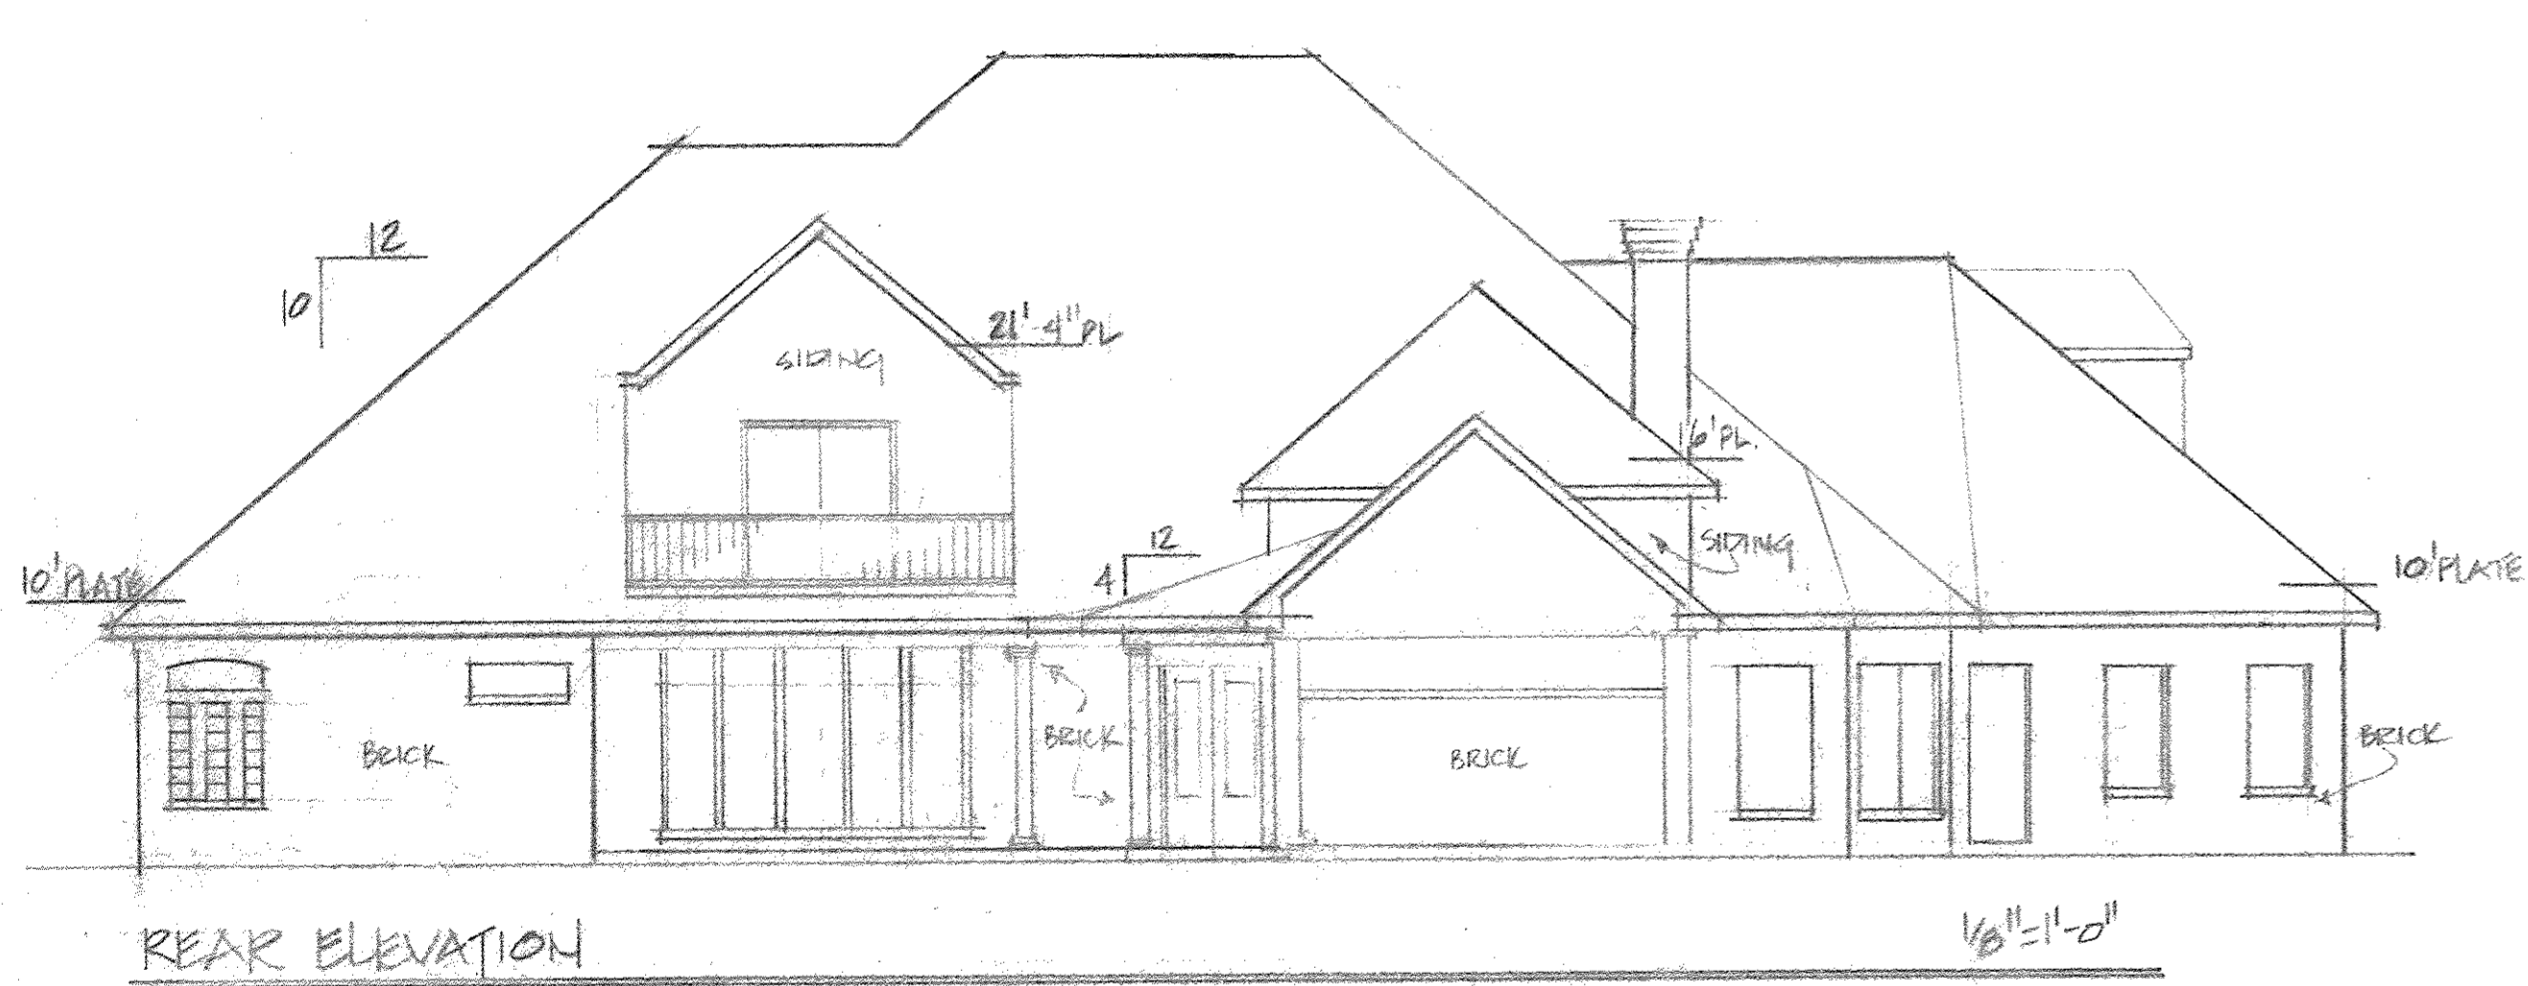

REAR ELEVATION

1/8" = 1'-0"

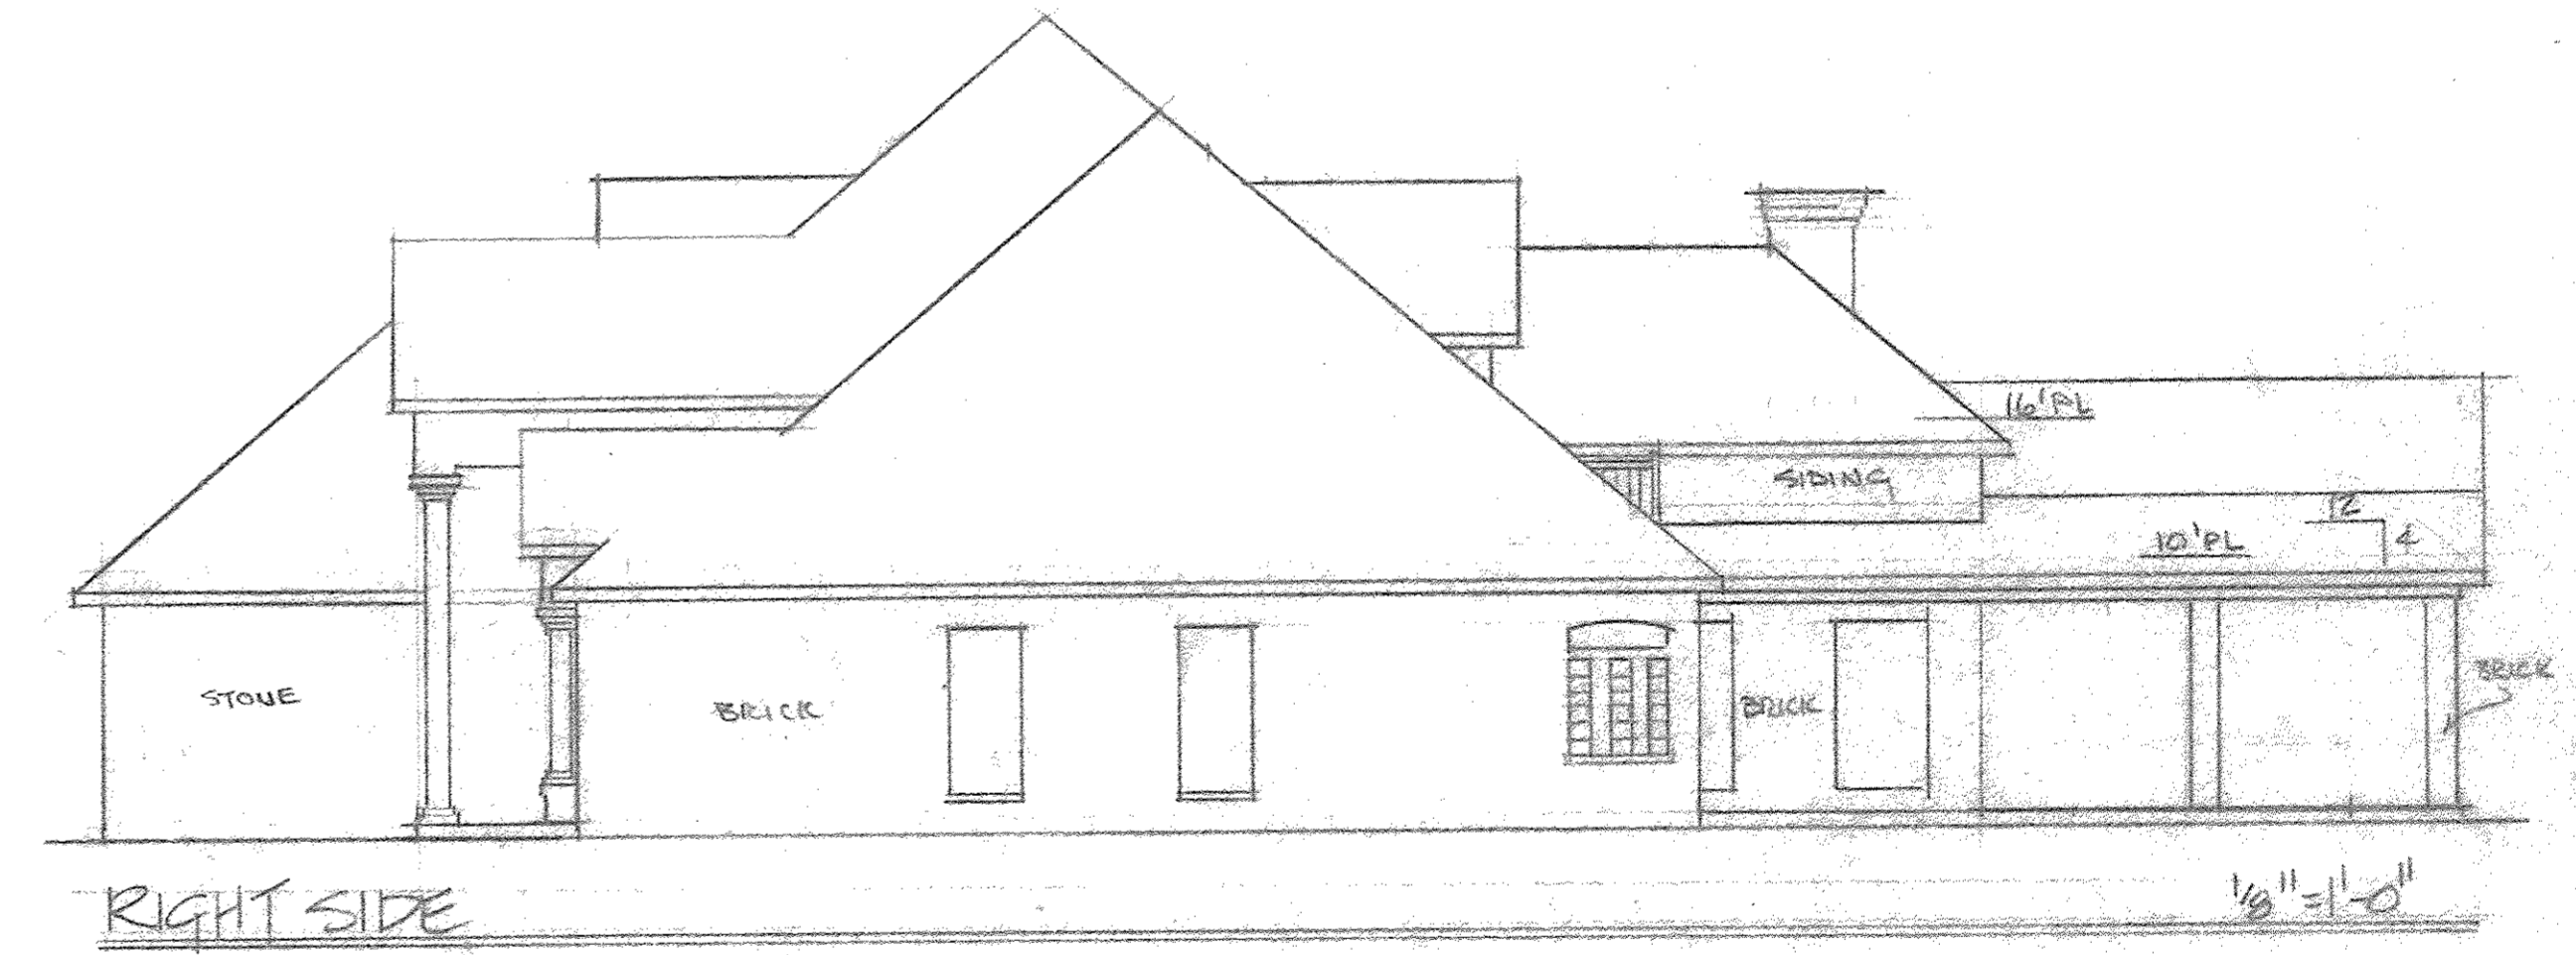

RIGHT SIDE

1/8" = 1'-0"

